


|   |             |
|---|-------------|
| PROJECT DESCRIPTION:                            |             |
| SCHEDULE 1 A                                    |             |
| WHD 2 Bedroom, 2 Bath, veranda and laundry area |             |
| DRAWINGS PROVIDED BY:                           |             |
| DATE:   |             |
| 11/7/2020                                       |             |
| SCALE:  |             |
| SHEET:  |             |
| A-1   |             |
| SHEET TITLE:                                    |             |
| Schematic site plan                             |             |
| IND.  | DESCRIPTION |
| BY  | DATE        |

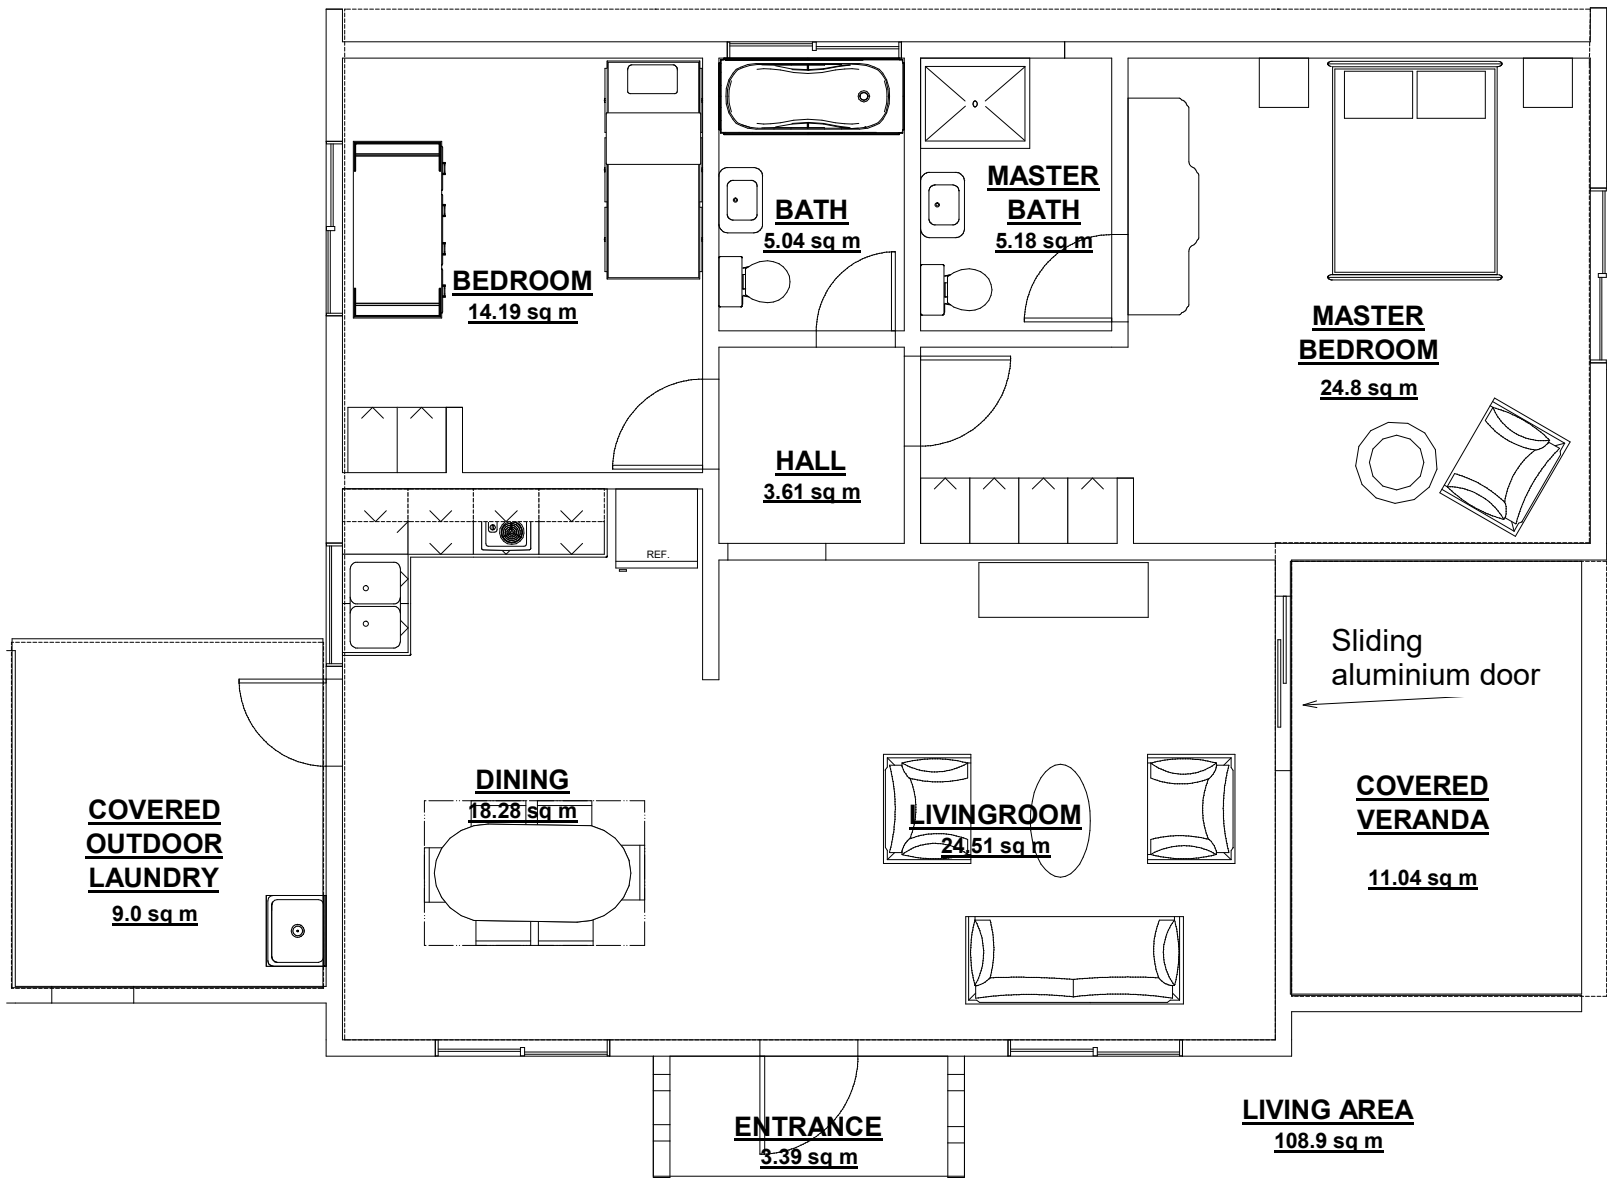

|   |                  |
|---|------------------|
| PROJECT DESCRIPTION:<br><b>SCHEDULE 1 A</b><br>WHD 2 Bedroom, 2 Bath,<br>veranda and laundry area |                  |
| DRAWINGS PROVIDED BY:   |                  |
| DATE:   | 11/7/2020        |
| SCALE:  |                  |
| SHEET:  | <b>A-2</b>       |
| SHEET TITLE:  | Schematic layout |
| NO.   | DESCRIPTION      |
| BY  | DATE             |
|   |                  |
|   |                  |
|   |                  |
|   |                  |
|   |                  |