

NO.	DESCRIPTION	BY	DATE

SHEET TITLE:
**3 Bedroom 2 Bathroom
 Standard house
 Schematic Site plan**

PROJECT DESCRIPTION:
WHD 3 Bedroom houses


DRAWINGS PROVIDED BY:

DATE:
 7/7/2020

SCALE:

SHEET:

A-1

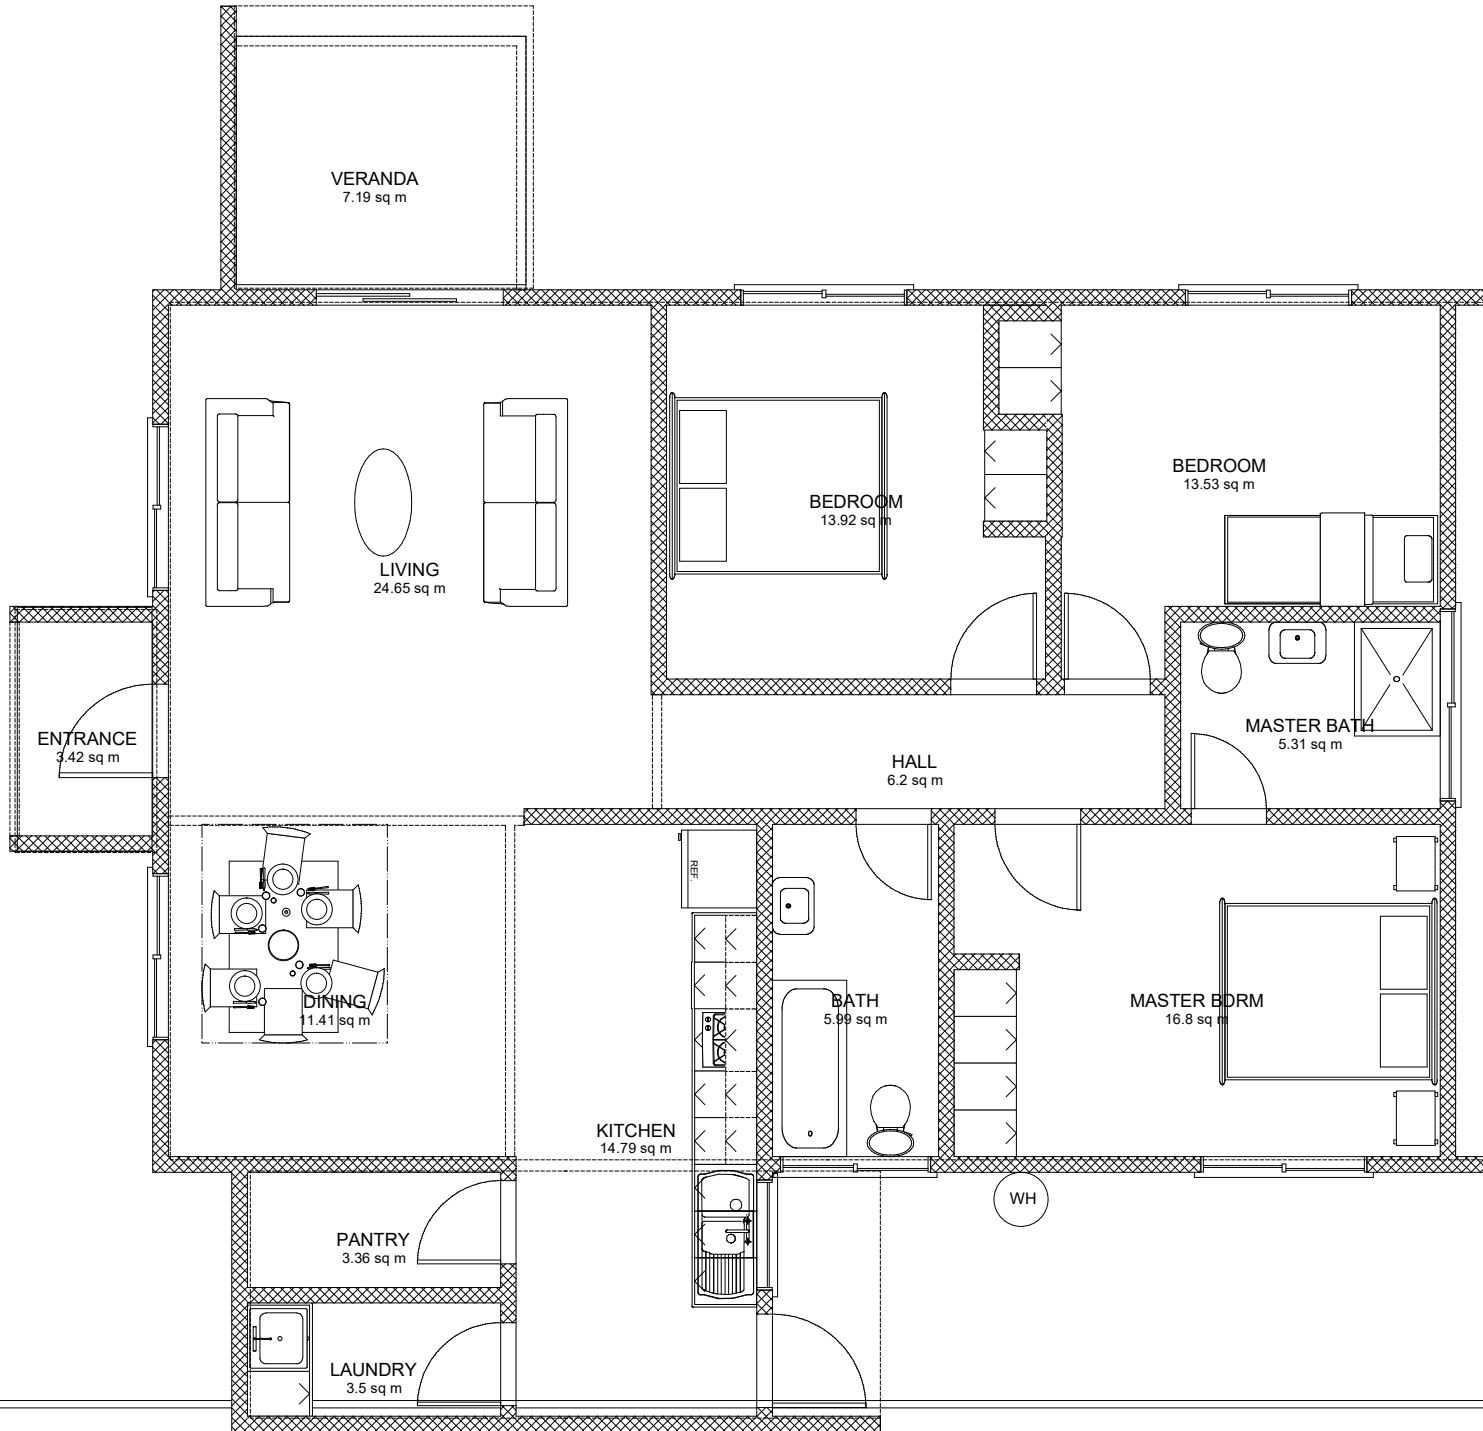

NO.	DESCRIPTION	BY	DATE

SHEET TITLE:
**3 Bedroom 2 Bathroom
 Standard house
 Schematic layout**

PROJECT DESCRIPTION:
WHD 3 Bedroom houses


DRAWINGS PROVIDED BY:

DATE:
 7/7/2020

SCALE:

SHEET:

A-2

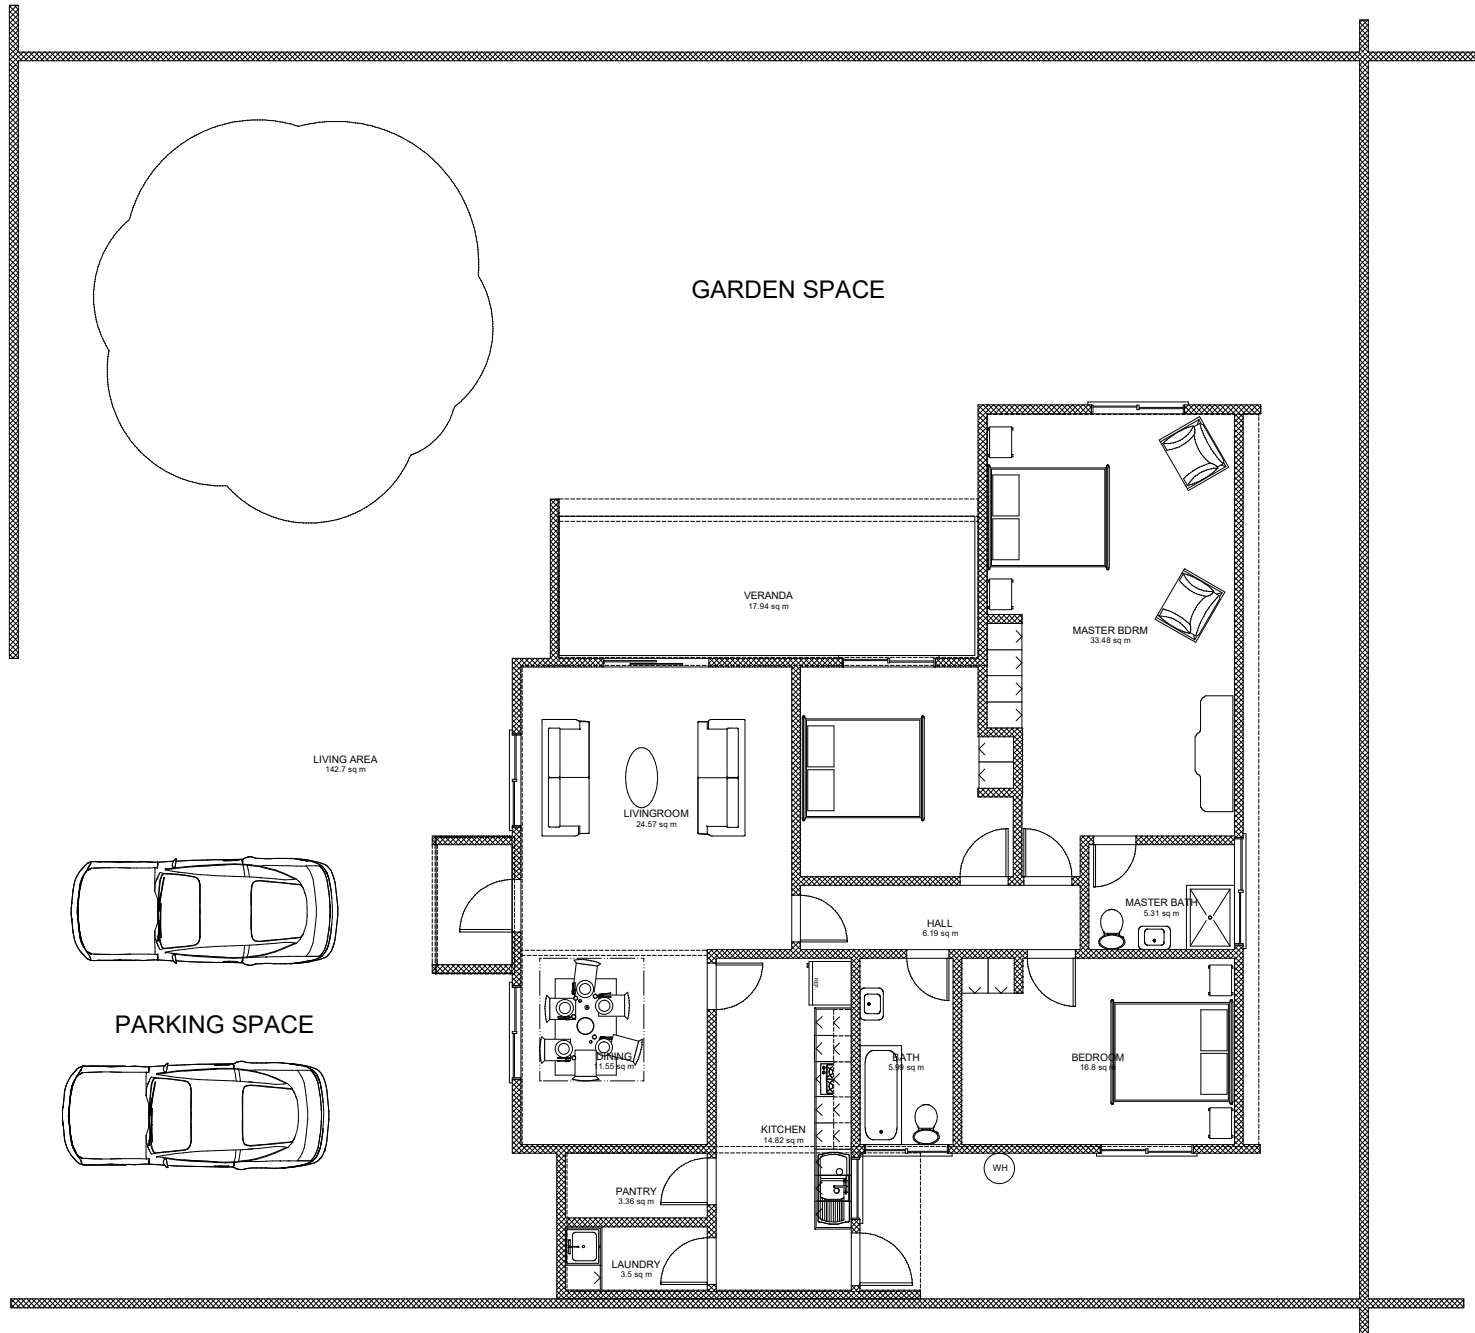

NO.	DESCRIPTION	BY	DATE

SHEET TITLE:
3 Bedroom 2 Bathroom
House with all options
 Schematic site plan

PROJECT DESCRIPTION:
WHD 3 Bedroom houses

DRAWINGS PROVIDED BY:

DATE:
 7/7/2020

SCALE:

SHEET:

A-3

